



Township of Blandford-Blenheim

Box 100 / 47 Wilmot Street South
Drumbo, Ontario. N0J 1G0


Phone 519-463-5347
Fax 519-463-5881
Web www.blandfordblenheim.ca

APPROVED TREE SPECIES FOR TOWNSHIP BOULEVARDS

- Amur Maple
- Tatarian Maple
- Sugar Maple
- Serviceberry
- Ironwood
- Japanese Lilac
- Red or White Oak
- Bur Oak
- Little leaf Linden

Planting Location/Offset

- 2.9 metres (9.5') from Property line or 2.6 metres (8.5') behind curb as shown on attached typical cross section drawing.

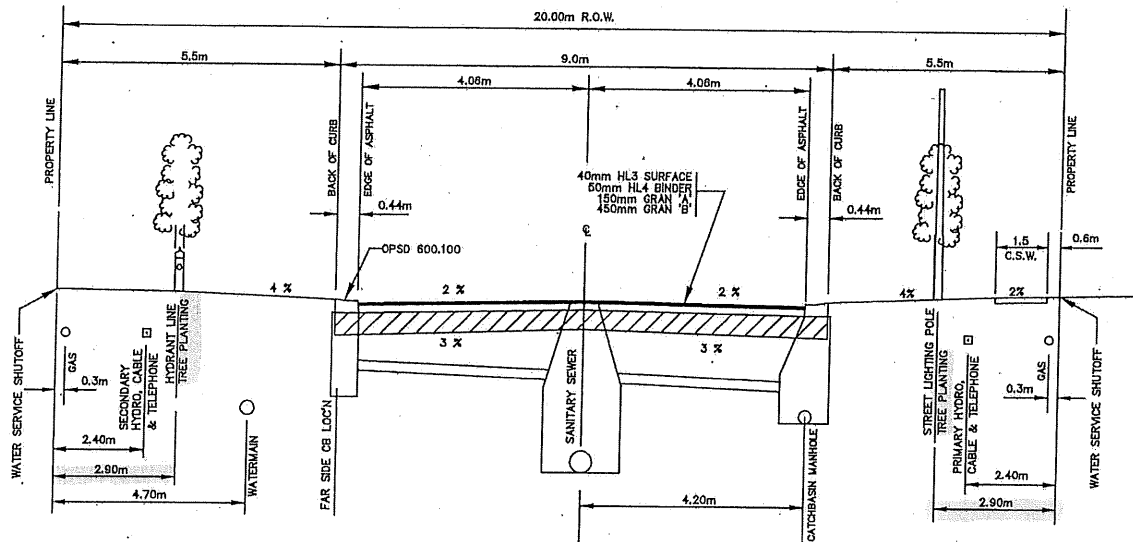

MINIMUM COVER

SANITARY	2.8m
STORM	1.8m
WATERMAIN	1.8m
GAS	0.8m
BELL	0.8m
HYDRO	0.8m
CABLE	0.8m

STANDARD STREET CROSS-SECTION
N.T.S.

- NOTES**
1. BOULEVARDS TO BE TOPSOILED AND SODDED, SLOPES 2% MIN, 8% MAX.
 2. GRANULAR BASE TO BE CONFIRMED BY SOILS REPORT.
 3. MINIMUM ROAD GRADE 0.5%
 4. MAXIMUM ROAD GRADE 0.5%
 5. TREES TO BE PLANTED EVERY 20m ALONG BOTH SIDES OF ALL ROAD ALLOWANCES WHERE REQUIRED.
 6. ALL HYDRO, BELL AND OTHER UTILITIES TO BE UNDERGROUND.
 7. CONCRETE SIDEWALK TO BE PROVIDED ON ONE SIDE OF ALL ROAD ALLOWANCES.
 8. THIS STANDARD IS TO BE READ IN CONJUNCTION WITH OPSD 217.01, BUT IT APPLIES IF IN CONFLICT WITH OPSD 217.01.
 9. TREE PLANTING TO BE APPROVED BY TOWNSHIP.

TOWNSHIP OF	
BLANDFORD-BLENHEIM	
STANDARD ROAD	
CROSS SECTION	
TYPICAL URBAN SECTION. 20m R.O.W.	
SCALE:	STD - 2
DATE: MARCH 2016	